

PROJECT ADDRESS

5249 CENTRAL AVENUE,
CHARLOTTE, NC

CONSULTANTS

BOXER RETAIL
2727 LEJ FREEWAY SUITE 610, DALLAS, TEXAS 75234
www.boxerretail.com | 214-420-9400

REVISIONS

ISSUE	DATE	BY

PROJECT


SHEET TITLE

SITE PLAN

SCALE

SHEET NO.

SP-1.0

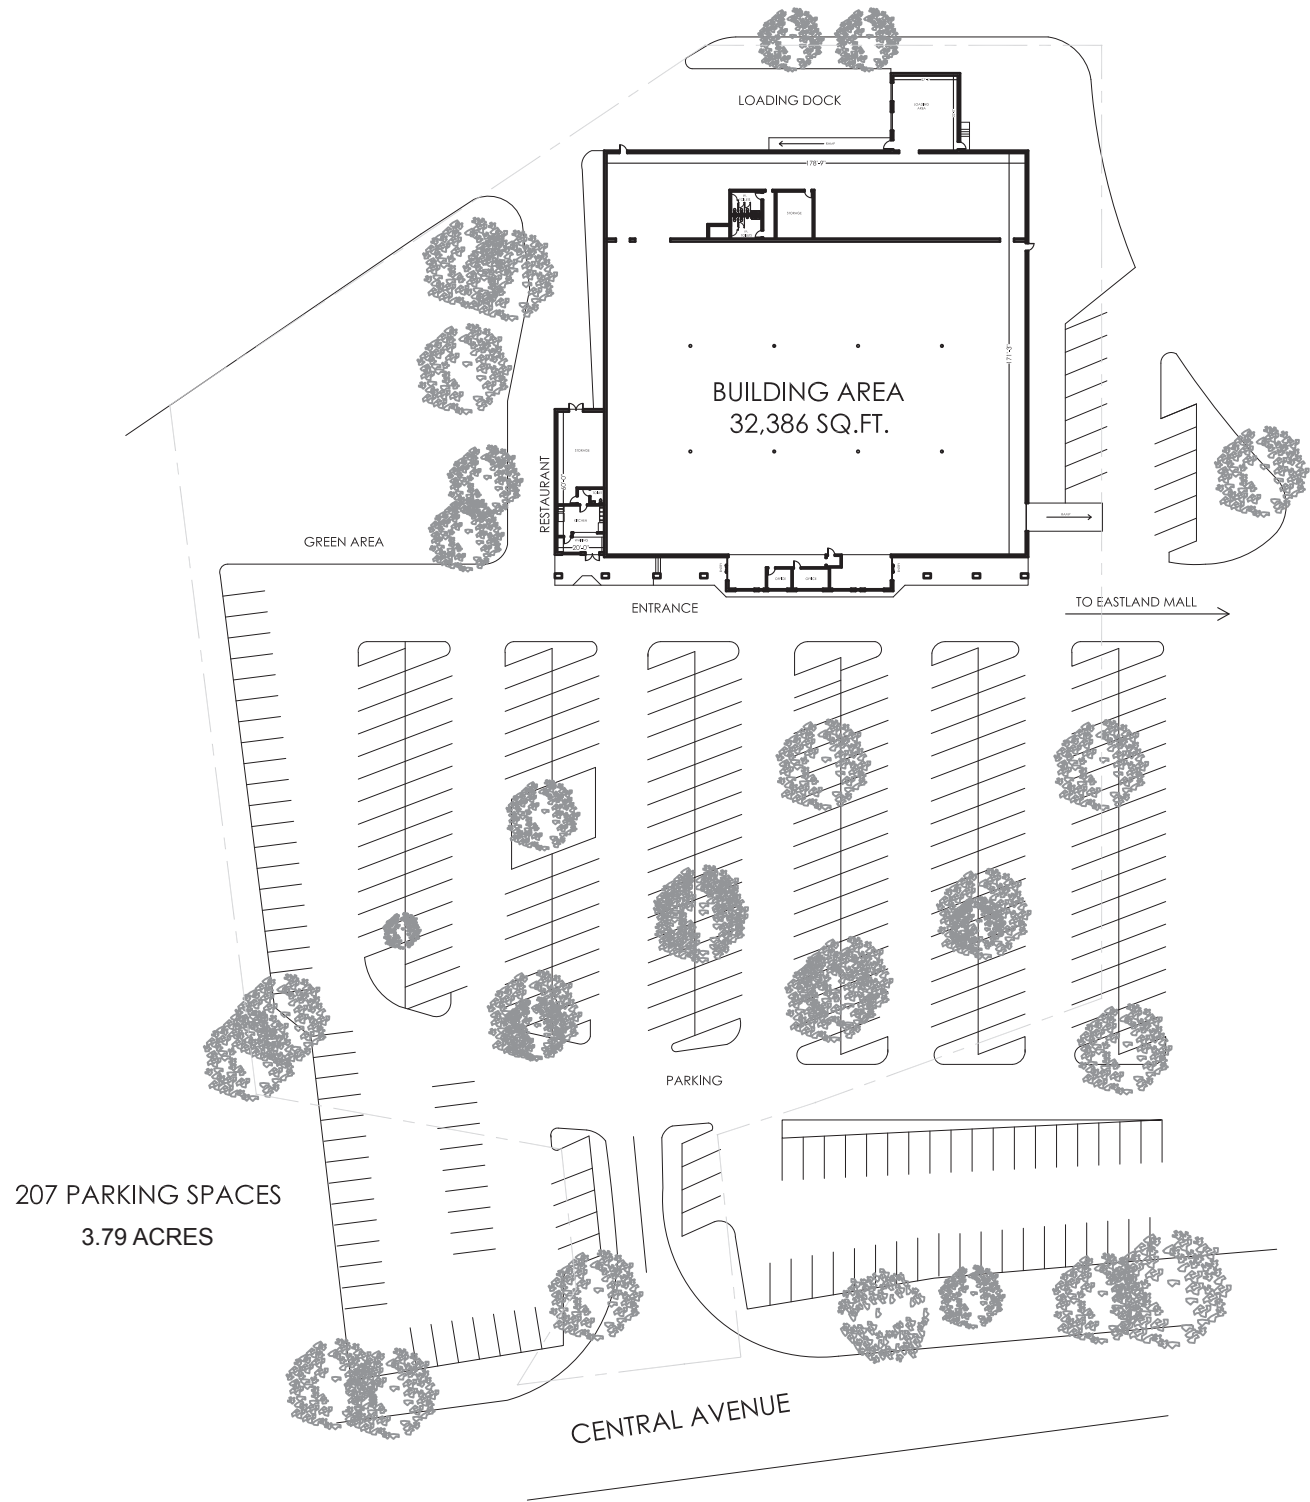

207 PARKING SPACES
3.79 ACRES